


LANDSCAPE PLAN VIEW

CAMBRIA COURTS REHABILITATION PROJECT CONCEPT PLAN

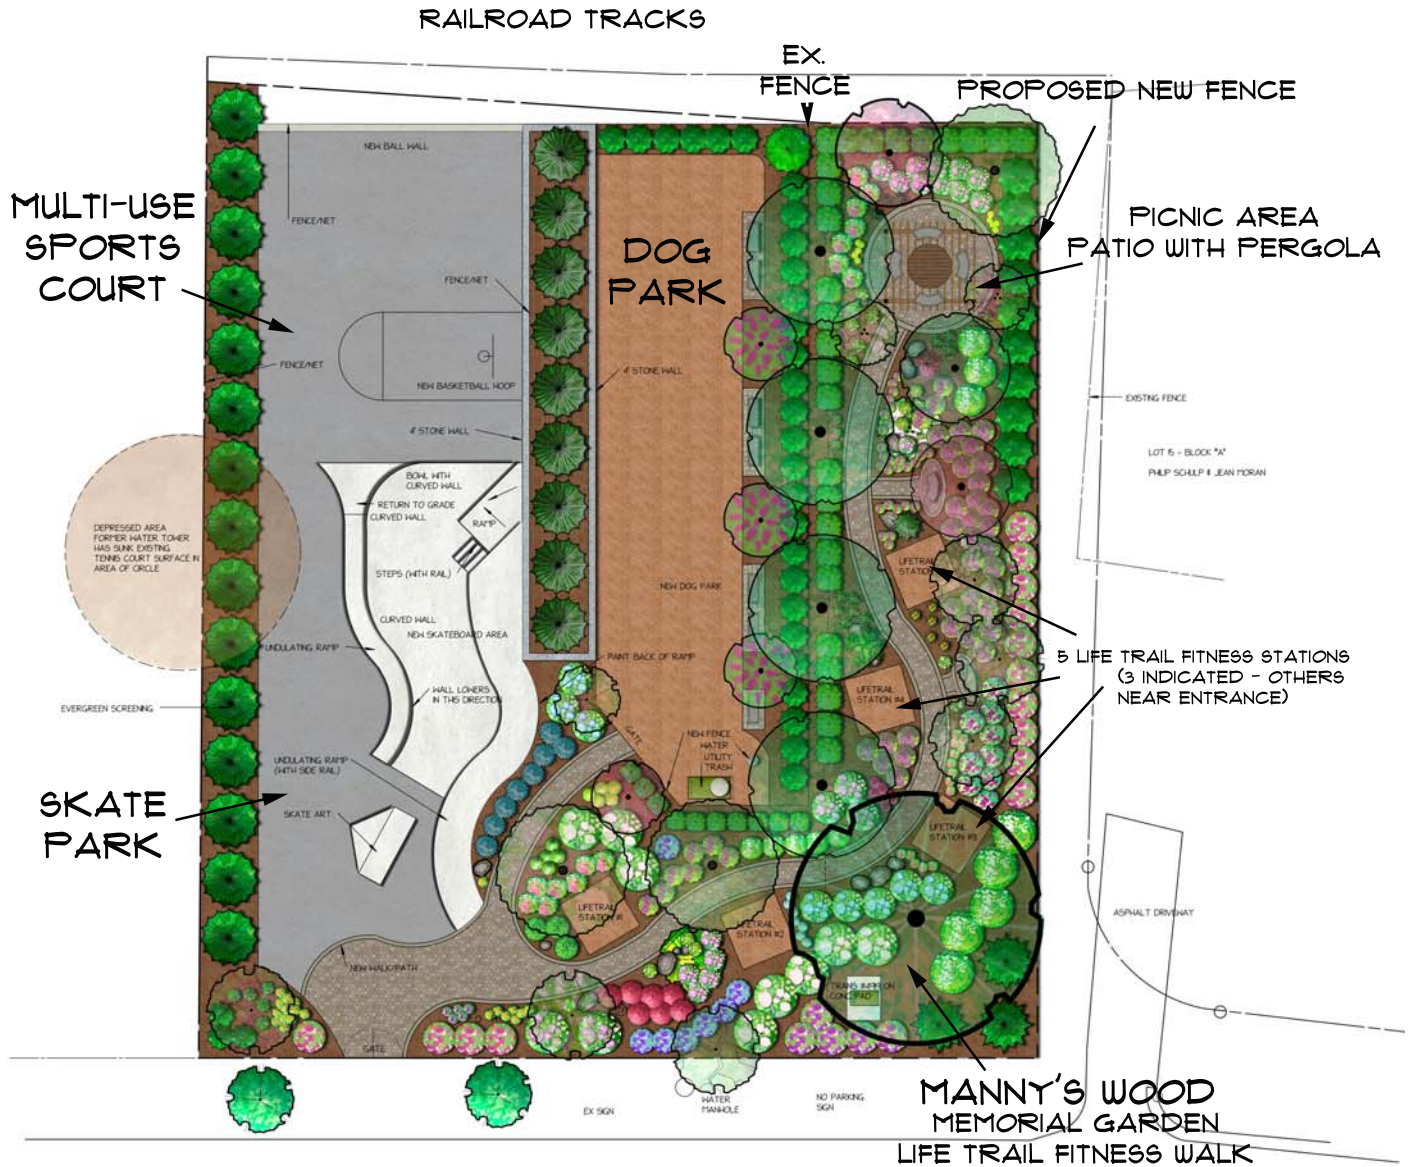

CAMBRIA AVENUE

DESIGNED BY:

Jessica M Fox


FOR:



WWW.GOSHENENTERPRISES.COM
(301) 869 - 8544

PALEGH AVENUE

RENDERING

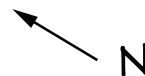

GOSHEN ENTERPRISES, INC. RESERVE THE RIGHTS TO THESE PLANS. THEY ARE NOT TO BE REPRODUCED, CHANGED OR ASSIGNED TO A THIRD PARTY WITHOUT WRITTEN PERMISSION.